

DR. JAGANNATH MISHRA MAHAVIDYALAYA, B.Ed.
Chandwara, Muzaffarpur (Bihar)

(Recognised by N.C.T.E. & approved by B.R.A. Bihar University, Muzaffarpur)

Ref ...323/18..

Date ...04.05.2018..

To,
The Regional Director
Eastern Regional Committee
National Council for Teacher Education
Bhubaneswar

Subject: - Compliance of letter No. F. 3-3/Regulation/NCTE/ERC/2016/
(Bihar)/56749(1)

Dated: 20th April 2018

Sir,

With due respect I have to say that the compliance of above mentioned letter is completed and scanned copies of requisite documents are sending on mentioned E-Mail. Hard copy of the same is also being furnished through speed post to the office.

Please accept it and obliged.

B. P. Sinha
Principal 20/5/18

Dr. Birendra Prasad Sinha
Dr. Jagannath Mishra Mahavidyalaya (B.Ed)
Chandwara, Muzaffarpur (Bihar)



क्रमांक 11... तारीख 22-4-2018...
प्राचार्य डॉ. अशोक मिश्रा
पता...
महा विद्यालय की-23-चण्डेरा, मुजफ्फरपुर
नाम-मनजर इमाम मालिक
मजिद
पता नं. - 91/92, जिला निबंधन कार्यालय, मुजफ्फरपुर

AFFIDAVIT

SI.No.....Book No. 17
Date: 09.05.2018

I Dr.BIRENDRA PRASAD SINHA (Name of the authorized person) son of Late Dr.Mani Bhushan Prasad Sinha and Principal of Dr. Jagannath Mishra Mahavidyalaya (B.Ed) aged about 65 years resident of Kishore Nagar, Bhagwanpur, Muzaffarpur, Pin-842001:-

Confirm the following averments -

- (i) That Faculty list (Current) Approved by the affiliating body and requisite Scanned copies of document and data is attached.
- (ii) That the Scanned copy of Building Plan Approved by Concerned Competent Authority is attached.
- (iii) That the Scanned copy of Building Completion Certificate issued by competent Engineer and Authority, is attached.
- (iv) That the Scanned Copies of FDR towards in endowment Fund and Reserve Fund as prescribed in NCTE Regulation 2014 is attached.
- (v) That the Website of this intuition is updated with all details.

Hence it is an Affidavit.



Signature:..... B. P. Sinha.....

Name of the Applicant: Dr. Birendra Prasad Sinha

Address: Dr. Jagannath Mishra Mahavidyalaya (B.Ed)

Chandwara, Muzaffarpur 842001

Tel: 0621-2265643

Email Id: drbirendra027@gmail.com

Website: drjmm-mpstrg.com

DEPONENT EXECUTANT IDENTIFIED BY ADVOCATE HAS DEPOSED BEFORE ME THAT THE CONTENTS OF THIS AFFIDAVIT ARE TRUE.

[Handwritten Signature]
04/05/18

KESHARI KUMAR
NOTARY Reg. No-6008J/13
Civil Court Muzaffarpur

*I den this
Certificate
dated
04/05/18.*


Teacher's details

1. Details of Teaching Staff : Details of Teaching Course - wise & Year -wise along with details :

Details of Teaching Staff

1	2	3	4	5	6	7	8	9	10	11
S.No.	Name of the Staff .	Address	Category (gen/Sc/ST/Obc/Others)	Mobile No.	Qualification	Percentage	Experience	D.O.J	Date of Resign	Remarks if any
1	Mr. Birendra Prasad Sinha	Reba Road ,Muzaffarpur	Gen	9835291722	M.ed, Ph.d	55.37%	38 Years	01.07.2013	N.A	
2	Mr.Ajay Kr. Chaudhary	Bela Mic Muzaffarpur 842005	Gen	9939447643	M.Ed	67%	09 Years	30.11.2009	N.A	
3	Dr.Ritu Prabha	Mithapura,Muzaffarpur	Gen	9334165038	Ph.d,M.ed	68.75%	10 Years	01.04.2010	N.A	
4	Dr. Nutan Kumari	Gannipur,Muzaffarpur	Gen	9934056448	Ph.d,M.ed	64%	07 Years	01.09.2010	N.A	
5	Mr.Rakesh Ranjan Singh	Bela Mic Muzaffarpur 842005	Gen	9334633817	M.A in Education	66.33%	06 Years	01.05.2011	N.A	
6	Mr.Gunjan Kumar	Damu chowk,Muzaffarpur	Gen	8709967637	M.Ed	69.42%	5 Years	03.08.2013	RESIGNED ON 01.08.2018	RESIGNED ON 01.08.2018
7	Mrs.Archana Kumari	New Durgapuri B.M.P-6 Muzaffarpur	OBC	7631895685	M.Ed	79.71%	2 Years	20.10.2016	N.A	
8	Mr. Chandan Kumar	Vill-Bhadai ,Koahi,Muzaffarpur	Gen	9576206449	M.Ed	64%	1 Years	21.10.2016	N.A	
9	Mr.Uday Kumar	Vill-Bhadai , Koahi, Muzaffarpur	Gen	9934099326	M.Ed	59.67	1 Years	21.10.2016	N.A	
10	Miss.Anamika Kumari	Atardah,Muzaffarpur	Gen	9470039276	M.Ed	70%	2 Years	21.10.2016	N.A	
11	Miss.Abhilasha Kumari	Atardah,Muzaffarpur	Gen	9431811320	M.Ed	70.50%	2 Years	21.10.2016	N.A	
12	Mr.Rajeev Kumar	Vill-Basawan ,Siwan	Gen	7549355954	M.A in Education	70%	1 Years	21.10.2016	N.A	
13	Mr.Santosh Kumar	Malighat ,kalibari Raod,Muzaffarpur	Sc	9939195464	M.A in Fine Art	60%	1 Years	21.10.2016	N.A	
14	Mr.Ramakant Shrivastava	Dumri,Muzaffarpur	Gen	9934482706	D.P.Ed	60%	32 Years	21.10.2016	N.A	
15	Mrs.Sindhu Bala	Khabra,Muzaffarpur	Gen	9905063883	Ph.d, M.A in Music	55%	1 Years	21.10.2016	N.A	Absent Without Information
16	Mr.Laxmi Kant	Tegarari,Muzaffarpur	Obc	9931011220	M.Ed	55%	8 Years	01.02.2017	N.A	

B. P. Sinha
Principal 04/5/18
Dr. Jagannath Mishra Mahavidyalaya B.Ed.
Muzaffarpur

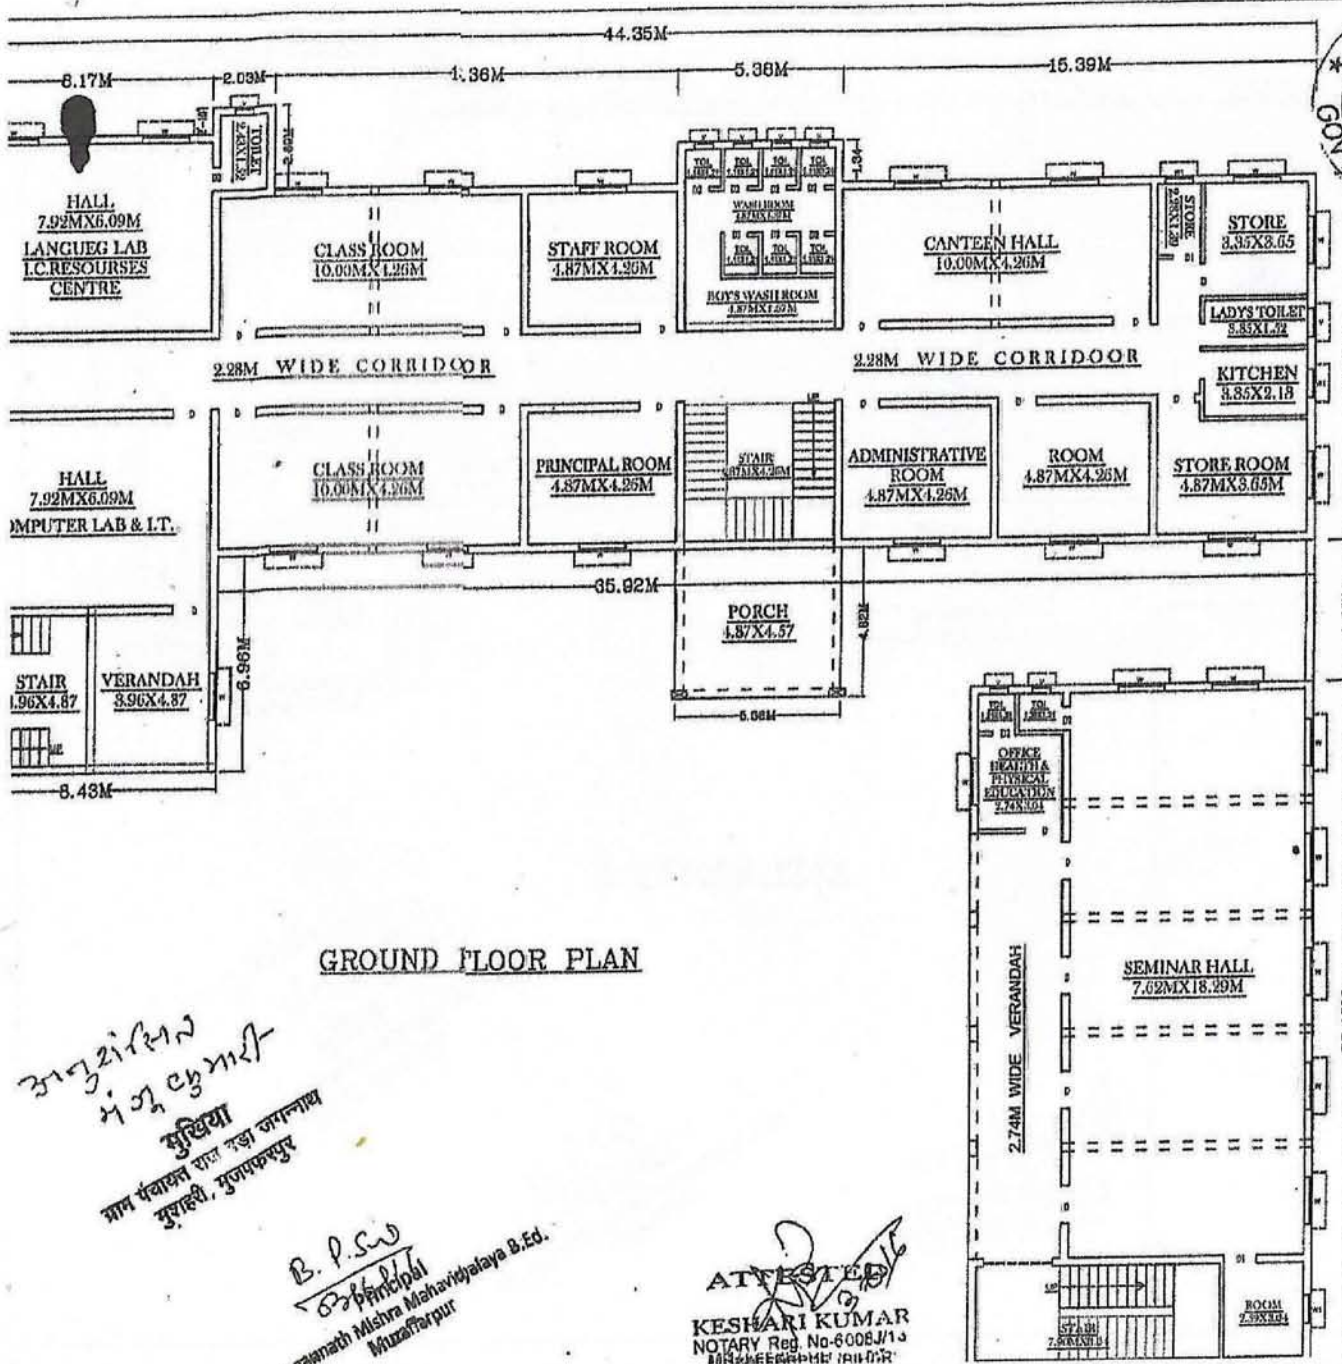

GROUND FLOOR PLAN

31/07/2016
 4/07/2016
 मुखिया
 माता संजयन शर्मा उपाचार्या
 मुझाफरी, मुझाफरपुर

B. P. S. W
 Principal
 Jagannath Mishra Mahavidyalaya B. Ed.
 Muzaffarpur

ATTESTED
 KESHARI KUMAR
 NOTARY Reg. No. 6008/13
 Muzaffarpur

CONSTRUCTION PLAN OF
 DR. JAGANNATH MISHRA MAHA
 VIDYALAYA B. Ed.
 AT - CHANDWARA
 DISTT. - MUZAFFARPUR



AREA STATEMENT
 TOTAL PLOT AREA - 3972.14 SQMT.

GROUND FLOOR B/U AREA - 883.45 SQMT.
 1st FLOOR B/U AREA - 883.45 SQMT.
 2nd FLOOR B/U AREA - 637.54 SQMT.
 3rd FLOOR B/U AREA - 637.54 SQMT.
 TOTAL B/U AREA - 3041.98 SQMT.



SCHEDULE OF DOOR & WINDOW

TYPE	SIZE	REMARKS
D	4'0" * 8'0"	FULLY PANELLED
D1	3'6" * 8'0"	FULLY PANELLED
D2	2'6" * 7'0"	FULLY PANELLED
W	5'0" * 5'6"	FULLY GLAZED
W1	3'0" * 5'6"	FULLY GLAZED
W2	3'0" WIDE	FULLY GLAZED
V	2'0" * 3'0"	FULLY GLAZED

APPLICANT'S SIG.:

PLAN BY:
 Sanjay Kumar
 Er. Sanjay Kumar
 Tech. Consultant
 Lic. No. - SLA 63406
 M/s D.C. & C., Muzaffarpur

APPROVED BY:
 Adarsh Kumar
 Adarsh Kumar
 B-Arch.
 Registered Architect
 Regn. No. CA/2010/49488
 03.06.2016

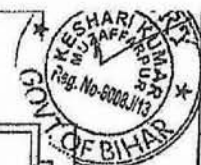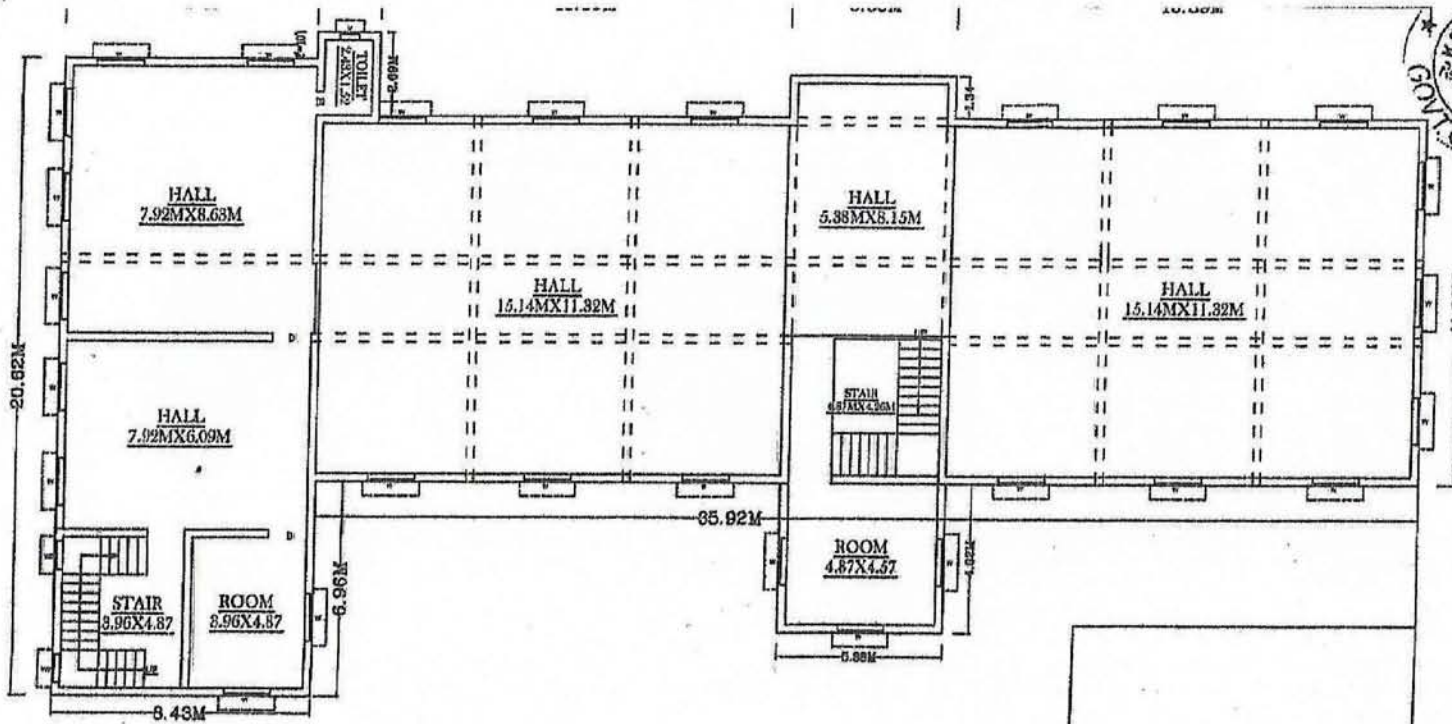

VIDYALAYA B.Ed.
 AT: - CHANDWARA
 DISTT.: - MUZAFFARPUR

AREA STATEMENT

TOTAL PLOT AREA	399.2
GROUND FLOOR B/U AREA	883.4
1st FLOOR B/U AREA	883.4
2nd FLOOR B/U AREA	837.5
3rd FLOOR B/U AREA	837.5
TOTAL B/U AREA	3024.195 SQM

SCHEDULE OF DOORS & WINDOWS

TYPE	SIZE	REMARKS
D	4'0" * 8'0"	FULLY PANED
D1	3'6" * 8'0"	FULLY PANED
D2	2'6" * 7'0"	FULLY PANED
W	5'0" * 5'6"	FULLY GLAZED
W1	3'0" * 5'6"	FULLY GLAZED
W2	3'0" WIDE	FULLY GLAZED
V	2'0" * 3'0"	FULLY GLAZED

APPLICANT'S SIGN:

PLAN BY:

Er. Saroj Kumar
 Tech. Consultant
 Lic. No. 6340
 M/s D.C. & C. Muzaffarpur

APPROVED BY:


Adarsh K. J.
 Registered Architect
 Regn No. 002010/4

SCALE 1" = 8'

31 नवंबर 2015
 मंशु कुमारी
 मुखिया
 ग्राम पंचायत राज बहा जगन्नाथ
 मुहारी, मुजफ्फरपुर

B.P.S.S
 Dr. Jagannath Mishra Mahavidyalaya B.Ed.
 Muzaffarpur

ATTESTED
 KESHARI KUMAR
 NOTARY Reg No-6008/1/13
 MUZAFFARPUR (BIHAR)

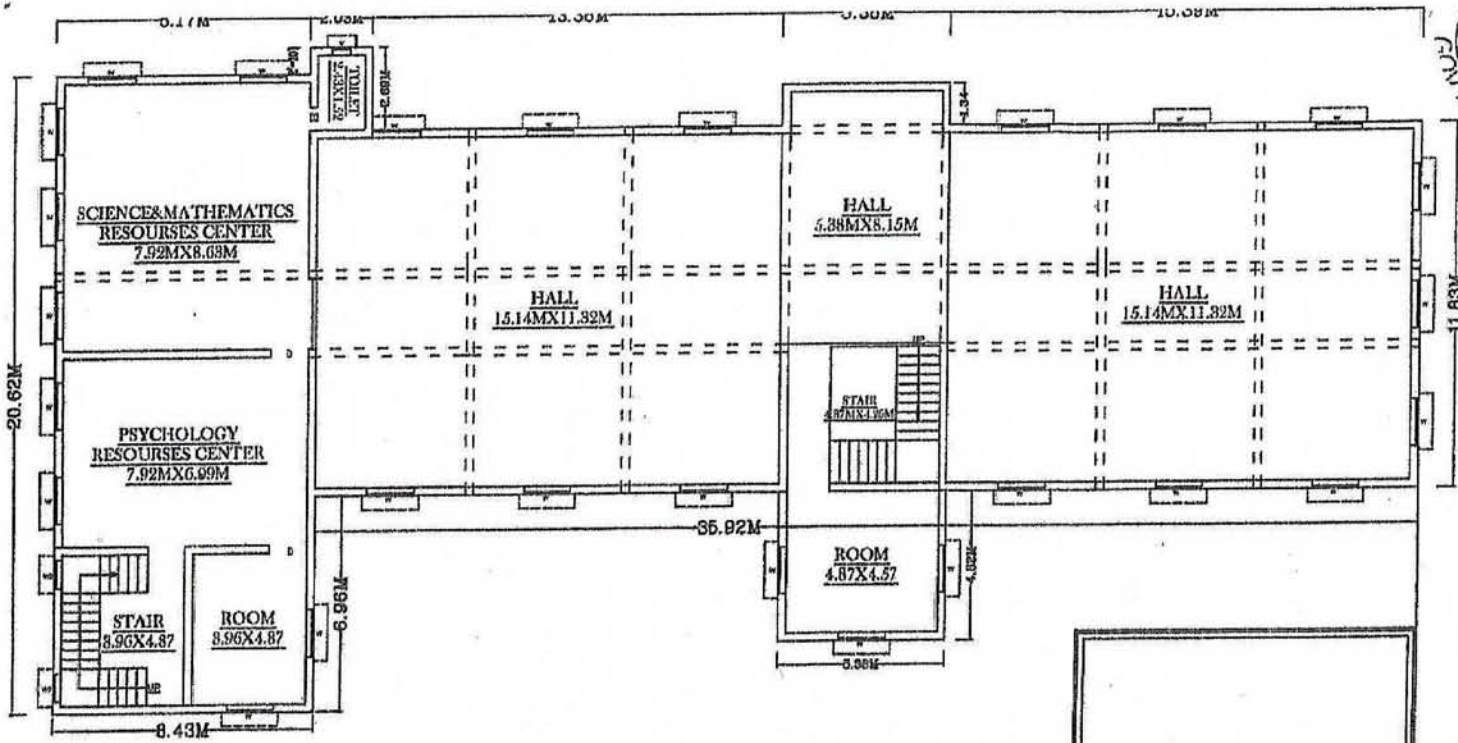

2nd FLOOR PLAN

31.7.21/21.5
 4.5.21/3.4.187
 मुद्रित
 माया पानवत वल शहा जगन्नाथ
 मुद्रित, मुजफ्फरपुर

B.P.S.
 6-11-16
 Dr. Jagannath Mishra Mahavidyalaya B.Ed.
 Muzaffarpur

ATTESTED
 KESHARI KUMAR
 NOTARY Reg.No-6008/J13
 MUZAFFARPUR (BIHAR)



VIDYALAYA B.Ed.
 AT: - CHANDWARA
 DISTT.: - MUZAFFARPUR

AREA STATEMENT
 TOTAL PLOT AREA-3972.1

GROUND FLOOR B/U AREA- 883.4
 1st FLOOR B/U AREA- 883.4
 2nd FLOOR B/U AREA- 637.5
 3rd FLOOR B/U AREA- 637.5
 TOTAL B/U AREA-3041.98 SQM

SCHEDULE OF DOOR & WINDOW

TYPE	SIZE	REMARKS
D	4'0" * 8'0"	FULLY PANEL
D1	3'6" * 8'0"	FULLY PANEL
D2	2'6" * 7'0"	FULLY PANEL
W	5'0" * 5'6"	FULLY GLAZE
W1	3'0" * 5'6"	FULLY GLAZE
W2	3'0" WIDE	FULLY GLAZE
V	2'0" * 3'0"	FULLY GLAZE

APPLICANT'S SIG.:


PLAN BY:

Sanjay Kumar
 Er. Sanjay Kumar
 Tech. Consultant
 Lic. No.-SLA 63406
 M/s D.C. & C., Muzaffarpur

APPROVED BY:

Adarsh Kumar
 Adarsh Kumar
 B-Arch
 Registered Architect
 Regn No. CA/2010/49481

SCALE 1" = 8' S

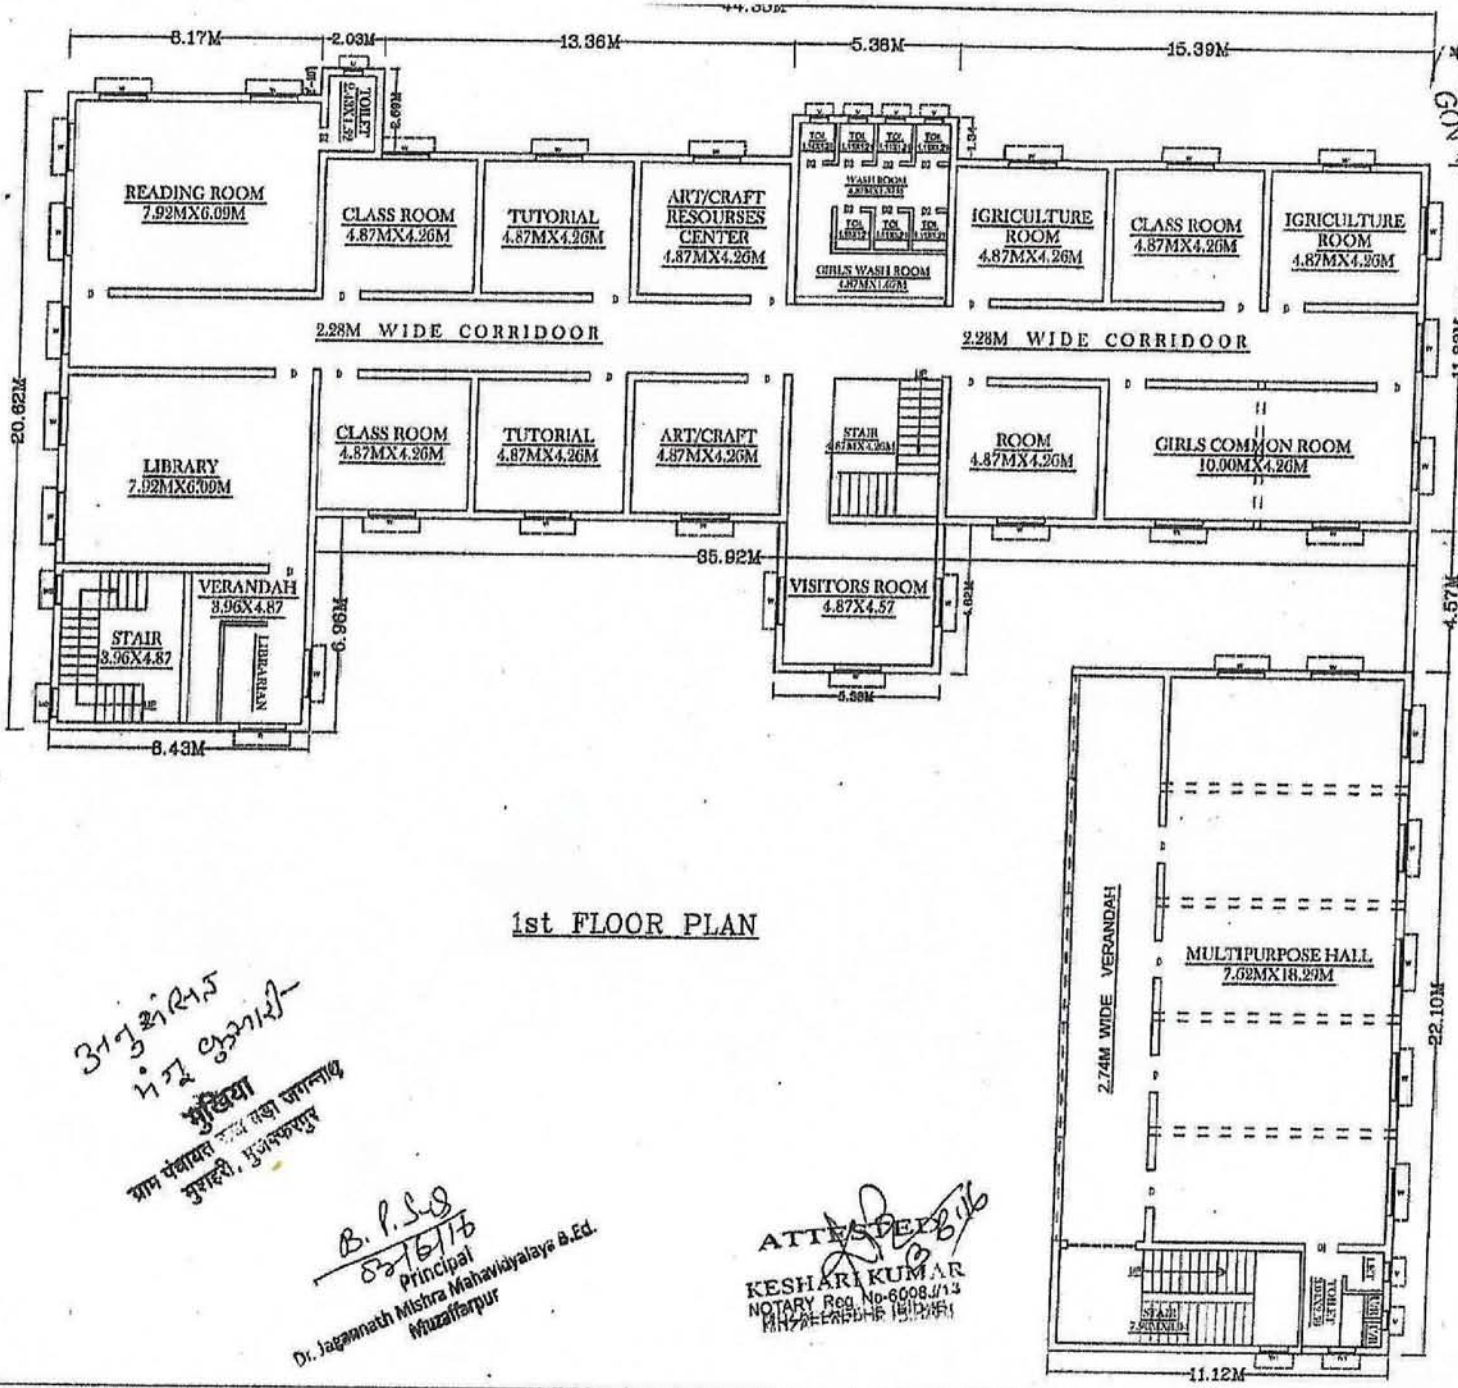

1st FLOOR PLAN

31/7/2015
 11/2/2015
 मुजिब
 ग्राम पंचायत, मुजिब, मुजफ्फरपुर

B. P. S. S.
 8/2/15
 Principal
 Dr. Jagannath Mishra Mahavidyalaya B.Ed.
 Muzaffarpur

ATTESTED
 KESHARI KUMAR
 NOTARY Reg. No. 6008/13
 MUZAFFARPUR



CONSTRUCTION PLAN OF
 DR. JAGANNATH MISHRA MAHAVIDYALAYA B.Ed.
 AT - CHANDWARA
 DISTT. - MUZAFFARPUR

AREA STATEMENT
 TOTAL PLOT AREA - 3972.1

GROUND FLOOR B/U AREA - 883.4
 1st FLOOR B/U AREA - 883.4
 2nd FLOOR B/U AREA - 637.5
 3rd FLOOR B/U AREA - 637.5
 TOTAL B/U AREA - 3041.98 SQM

SCHEDULE OF DOOR & WINDOW		
TYPE	SIZE	REMARKS
D	4'0" * 8'0"	FULLY PANEL
D1	3'6" * 8'0"	FULLY PANEL
D2	2'6" * 7'0"	FULLY PANEL
W	5'0" * 5'8"	FULLY GLAZED
W1	3'0" * 5'8"	FULLY GLAZED
W2	3'0" WIDE	FULLY GLAZED
V	2'0" * 3'0"	FULLY GLAZED

APPLICANT'S SIG.:

PLAN BY:

Sarjay Kumar
 Er. Sarjay Kumar
 Tech. Consultant
 Lic. No. - SLA 63408
 M/s D.C. & C., Muzaffarpur

APPROVED BY:

Adarsh Kumar
 Adarsh Kumar
 B-Arch.
 Registered Architect
 Regn No. CA/2010/49488

SCALE 1" = 8'

BUILDING COMPLETION CERTIFICATE

Mr. Arvind Kumar hereby certify that the institution namely **Dr. Jagannath Mishra Mahavidyalaya (B.Ed)**, situated at **Chandwara, Muzaffarpur, Bihar** have personally inspected the land and building mentioned in the statement below and the same is based on the registered documents, data measurements and specifications found in the site.

1.	Name of the society/trust i.e. Management of the institution	Sawami Sahjanand sarsawati vikas seva Sansthan, Muzaffarpur
2.	The society/trust i.e. management of the institution is having the PAN/TAN No.	Yes
3.	Name of the institution	Dr. Jagannath Mishra Mahavidyalaya (B.Ed)
4.	<p>A certificate from the competent authority to the effect that the society sponsoring the instruction has transferred and vest the title of the land and building in the name of the institution as per clause 8 (7) (v) of the NCTE Regulations, 2009</p> <p>Note: Clause 8(7) (iv) of the NCTE Regulation, 2009 provides that "the society sponsoring the institution shall be required to transfer and vest the title of the land and building in the name of the institution within a period for s six months from the date of issue of formal recognition order under sub-regulation (11) of Regulation 7. However, in case, the society fails to do so due to local laws or rules or bye-laws, it shall intimate in writing with documentary evidence, of its inability to do so."</p>	<p>A copy of the certificate is required to be enclosed by all recognized institutions within a period of six months from the date of issue of formal recognition order under sub- regulation (11) of Regulation 7 of the NCTE Regulation, 2009.</p> <p>Copy enclosed: Yes/No Yes</p>
5.	Location with khata/khasra/Street No./ Ward No., Name of the Place, Corporation/Municipality/Panchayat.	Khata No. 38, Khasra No. 78, Bara Jagannath Panchayat, Chandwara Muzaffarpur.
6.	Date of Registration of Land	03/07/1986
7.	Registered in the office of Sub-Registrar/Tehsildar with address	Muzaffarpur Bihar

Cont...P/2

7.	The location of the land of the institution is in a single plot or different plots	Singal Plot		
9.	If the location of the land of the institution is not in a single plot the distance of different plots be mentioned.	N/A		
10.	Type of ownership of land	Registered ownership		
11.	Building plan approved by (address of Corporation /Municipality/ Panchayat/ any other Govt. Agency	Yes , Panchyat Mukhiya		
12.	Year of completion of construction of the building	2008		
13.	Purpose for which the building is being used /proposed to be used	For B.Ed Education		
14.	Electricity connection No.	101000070152		
	Telephone connection No.	0621-2265643		
	Water connection No.	N.A		
15.	Total land area of the institution	3271.73Sq.mt.		
	Total built up area of the institution	3041.98Sq.mt.		
16.	Total land area earmarked for particular teacher training programme alongwith name of the course	3271.73Sq.mt.		
	Total built up area earmarked for particular teacher training programme alongwith name of the course	3041.98Sq.mt		
17.	Details of construction of building (Roofing – pl. mention RCC / Asbestos / Tiled / any other pl. Specify) * (the column to be filled up in case the building of the institution is of more than one floor)		Area	Roofing
		Ground Floor	Sq.ft.	9505.92
		First Floor*	Sq.ft.	9505.92
		Second Floor*	Sq.ft.	6859.93
		Third Floor*	Sq.ft.	6859.93
		Total built up area		32731.70Sq.ft

(b). Details of Land Use Certificate for Educational purposes from the concerned Govt. authorities/any other govt. local body details thereof. (*)	Date of issue of Certificate Issued by : Provisions of the law under which the concerned issuing authority is empowered for issuance of CLU - Not Applicable for this institution because the act was enforced in April 2010 and this institution is established in 2008. Certificate of Mukhiya and B.D.O has been obtained
--	--

On verification of the above on site, I hereby certify that:-

- i. The land & building of the institution is exclusively meant for running teacher training programme. The institution campus, building, furniture etc. is barrier free. There is no temporary structure, asbestos/tin sheet sheds available in the building. Safeguard against fire hazard has been provided in all parts of the building.
- ii. The building of the institution is constructed keeping in view the provisions and bye-laws of the building construction as per the Bureau of Indian Standards and the same is structural safe and secure to run the teacher training course.
- iii. The construction of the building is completed in all respects and the building is structurally sound to be used for Educational purposes and having the load bearing capacity as per the latest Indian Standards.

Arvind Kumar
03.06.2016

Signature with Seal

Name of the approved/ authorised Engineer/ Architect	Er. Arvind Kumar (Civil) Consultant Civil Engineer M.R.D.A. Licence No. 2-5
Designation	C.C. Eng. MRDA
Office Address	M.R.D.A Muzaffarpur

Certified by the competent govt. authority/local govt. body

✓ *Manju Kumari*
316/16
Signature with Seal

Name of the competent authority	Manju Kumari
Designation	Mukhiya
Office Address	Bara Jagannath, Champwara, Muzaffarpur, Bihar

B. P. Singh
Principal
04/15/18
r. Jagannath Mishra Mahavidyalaya B.Ed.
Muzaffarpur

Countersigned by the authorized representative of the management of the institution.

Shukla
Signature with Seal
2016

Name of the authorized representative of the society/trust running the teacher training programme.	<i>Shukla</i> Secretary Sawami Sahjanand Sarsawati Vikas Seva Sansthan MUZAFFARPUR
Designation	Secretary
Name of the society/trust	Sawami Sahjanand sarsawati vikas seva Sansthan, Muzaffarpur
Office Address	Bhagwanpur, Muzaffarpur

युनाइटेड बैंक ऑफ इंडिया

United Bank of India

प्रधान कार्यालय : 11, हेमन्त बसु सरणी, कोलकाता-700 001
Head Office : 11, Hemanta Basu Sarani, Kolkata -700 001

संचयी मीयादी जमा रसीद

CUMULATIVE TERM DEPOSIT RECEIPT

योजना/SCHEME

शाखा/ REINVESTMENT PLAN - RPGEN

Branch

बैंक द्वारा देना है कि / THE BANK UNDERTAKES TO PAY

श्री/श्रीमती/कुमारी

Shri/Smt./Kum. DR. JAGANNATH MISHRA MAHAVIDYALAYA REGIONAL DIR. ERD. NO. 15, BHUBANESHWAR

पत्ता /Or

SHANDWARA

MUZAFFARPUR

456888, 46

RTIAR

ROBBER

Four Lakh Fifty Six Thousand Eight Hundred Thirty

Eight and PAISE Forty Six only

UPON PRESENTATION AND SURRENDER OF THIS CERTIFICATE AT THE BRANCH ON DATE

को या बाद में, बैंक नियमानुसार भुगतान करेगा। SUBJECT TO THE RULES OF THE BANK

रसीद सं./ Receipt No. EIH/B 117929

खाता सं./ Account No. 0825100440844

जारी मूल्य रु./ Issue Price Rs. 3,00,000.00

जारी होने की तारीख/ Date of Issue 25-06-2014

महीने हेतु / ब्याज दर/ Interest Rate
For Months

अंतरावली/NOT TRANSFERABLE

परिचालन अनुदेश

Operational Instruction TWO AUTHORISED S

नामिती का नाम

Name of Nominee

पंजीकरण संख्या

Registration No.

ग्रहणाधिकार की तारीख

ग्रहणाधिकार खाता प्रकार

ग्रहणाधिकार खाता सं.

ग्रहणाधिकार समाप्ति दिनांक

* नोट : टीडीएस की स्थिति के शर्तशून्य परिपक्वता राशि बदल सकती है।
* Note : The Maturity Amount may vary subject to TDS status.

कले युनाइटेड बैंक ऑफ इंडिया
For UNITED BANK OF INDIA
AUTHORIZED SIGNATORIES

B. P. Swig
Principal 04/5/18
Dr. Jagannath Mishra Mahavidyalaya 071

युनाइटेड बैंक ऑफ इंडिया
United Bank of India

प्रधान कार्यालय : 11, हेमन्त बसु सरणी, कोलकाता-700 001
Head Office : 11, Hemanta Basu Sarani, Kolkata -700 001
संचयी मीयादी नमा रसीद

रसीद सं./ Receipt No. EIH/B 117928

खाता सं./ Account No. 0825100440837

जारी मूल्य रु./ Issue Price Rs. 5,00,000.00

CUMULATIVE TERM DEPOSIT RECEIPT

योजना/SCHEME REINVESTMENT PLAN - ~~रफ्तार~~ की तारीख/Date of Issue 25-06-2014

शाखा/

महीने हेतु / ब्याज दर/
For Months Interest Rate

Branch

MOTI JHEE

बैंक संचयन देता है कि/ THE BANK UNDERTAKES TO PAY

60 महीने 7.50% PA

श्री/श्रीमती/कुमारी
Shri/Smt./Kum.

DR. JAGANNATH MISHRA MAHAVIDYALAYA REGIONAL D.B. B.C. NOTE, BH

पंचा/Of

CHANDWARA

रु.

MUZAFFARPUR, BIHAR

Rs.

761397.41 Rupees Seven Lakh Sixty One Thousand Three Hundred Ninety Seven and PAISE Forty One ONLY

इस प्रमाणपत्र के इस शाखा में प्रस्तुति-वर्ष अभ्यर्ण पर

25-06-2018

युनाइटेड बैंक ऑफ इंडिया
FOR UNITED BANK OF INDIA

UPON PRESENTATION AND SURRENDER OF THIS CERTIFICATE AT THIS BRANCH ON CHARTER

को या बाद में, बैंक निम्नानुसार भुगतान करेगा - SUBJECT TO THE RULES OF THE BANK

प्राधिकृत हस्ताक्षर / AUTHORIZED SIGNATORIES

परिचालन अनुदेश

Operational Instruction

ANY TWO AUTHORIZED

ग्रहणाधिकार की तारीख,
Date of Lien

नामिती का नाम

Name of Nominee

ग्रहणाधिकार खाता प्रकार
Lien A/c Type

पंजीकरण संख्या

Registration No.

ग्रहणाधिकार खाता सं.
Lien A/c No.

ग्रहणाधिकार समाप्ति दिनांक
Lien Waiver Date

* नोट : टीडीएस की स्थिति के शर्तधीन परिपक्वता राशि बदल सकती हैं।
* Note : The Maturity Amount may vary subject to TDS status.

B. P. Senig
Principal 04/5/18
Dr. Jagannath Mishra Mahavidyalaya B.Ed.
Muzaffarpur

EASTERN REGIONAL COMMITTEE
NATIONAL COUNCIL FOR TEACHER EDUCATION
BHUBANESWAR
15, Neelakanta Nagar, Nayapalli, Bhubaneswar (Odisha) – 751012
Phone: (0674) 2563156, 2563252, 2562793 Fax: (0674) 2564873

FDR DETAIL FORMAT FOR SUBMISSION BY RECOGNISED INSTITUTIONS

1	2	3	4	5		6	7	8	9	10
State	ERC File Code No.	Name of the Institution and address	Course	FDRs No.		Amount (Rs.)	Bank Name with full Address	Date of issue of FDR. (DD/MM/YY)	Date of Maturity of FDRs (DD/MM/YY)	Joint Name
Bihar	APE00978	Dr.Jagannath Mishra Mahavidyalaya B.Ed Chandwara, Muzaffarpur Pin-842001, Bihar	B.Ed	Endowment fund	EIH/B 117929	3,00,000.00	United Bank of India	25.06.2014	25.06.2019	Dr.J.M.M.B.Ed & Regional Dir. ERC NCTE Bhubaneswar
				Reserve fund	EIH/B 117929	5,00,000.00	United Bank of India	25.06.2014	25.06.2019	Dr.J.M.M.B.Ed & Regional Dir. ERC NCTE Bhubaneswar

(Note: Duly filled in format by authorised person of the management along with **soft copy attachment in word document** may be sent through Email: fdrrerc@gmail.com)

Activate Windows
Go to Settings to activate Windows.